


**SEZIONI DEL TORRENTE FORRA GRANDE**

SEZIONE 001

SCALA DISTANZE 1:200  
 SCALA QUOTE 1:200

30

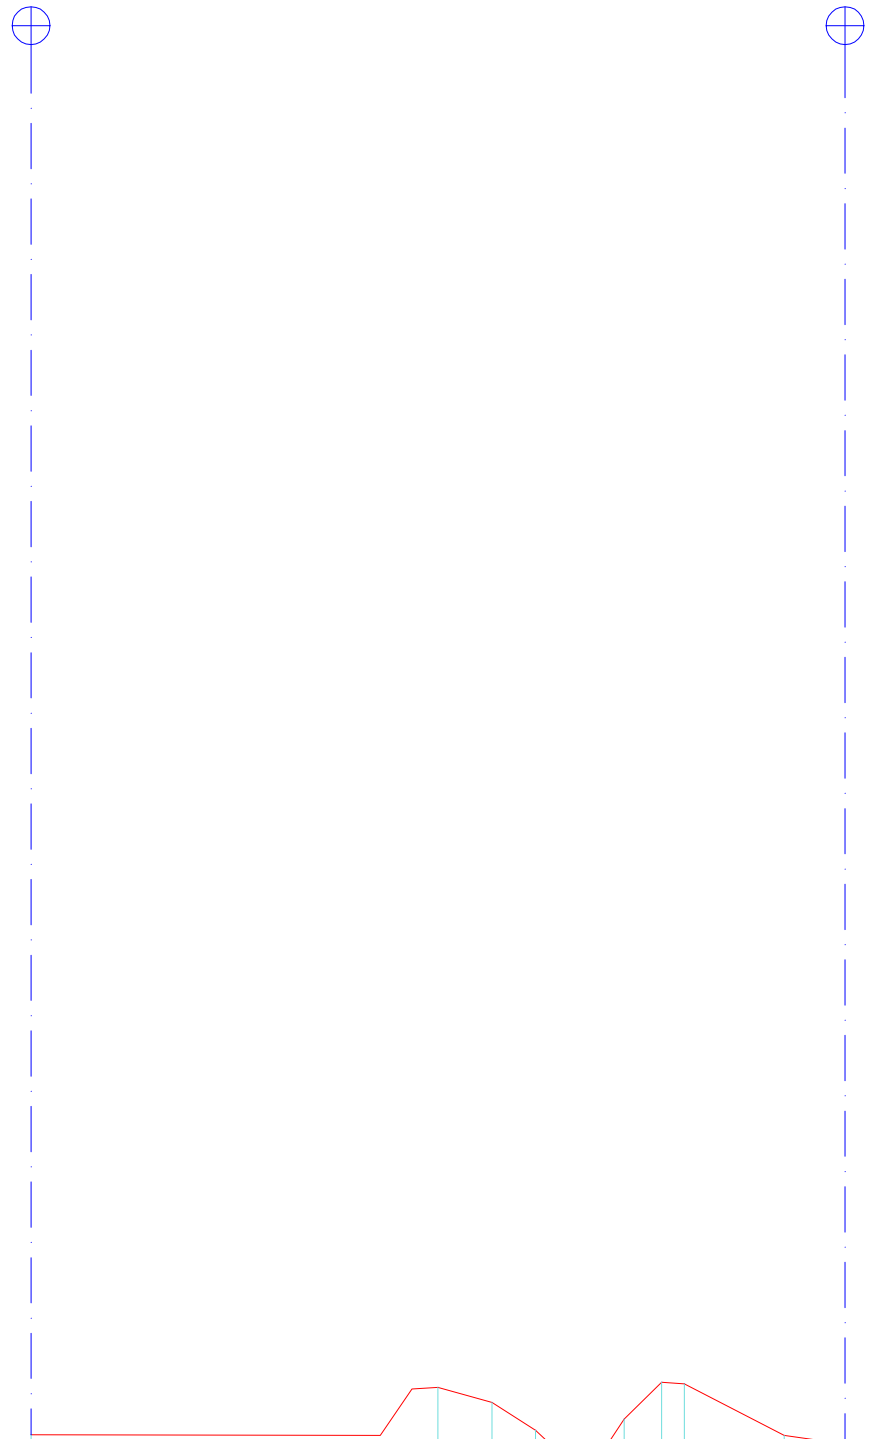


Picchetto	134	133	132	131	130	129	128	127	126	123	124	125
Quote	38.43	39.68	39.28	38.54	37.78	37.77	37.95	38.84	39.82	39.78	38.41	38.18
Distanze parziali		10.76	1.43	1.15	0.81	0.53	0.41	0.59	1.00	0.60	2.64	1.61
Distanze progressive	0.00	10.76	12.19	13.34	14.15	14.68	15.10	15.69	16.68	17.28	19.93	21.54

SEZIONE 002

SCALA DISTANZE 1:200  
 SCALA QUOTE 1:200

30

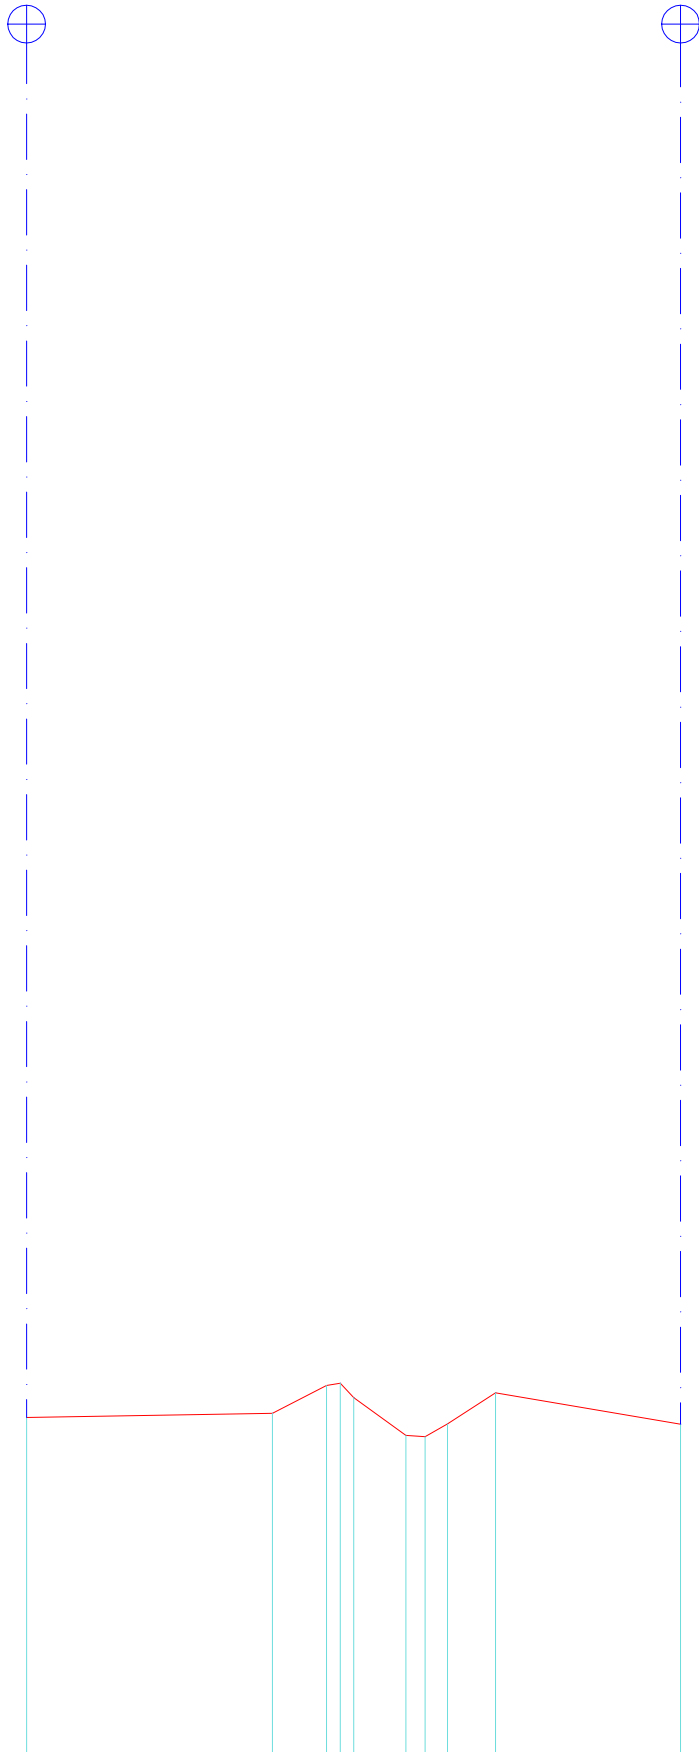


Picchetto	122	121	120	119	118	117	116	115	114	113
Quote	39.09	39.21	39.94	40.00	39.62	38.63	38.59	38.93	39.74	38.92
Distanze parziali		6.51	1.43	0.37	0.35	1.38	0.51	0.59	1.27	4.89
Distanze progressive	0.00	6.51	7.94	8.30	8.66	10.03	10.54	11.13	12.41	17.30

SEZIONE 003

SCALA DISTANZE 1:200  
 SCALA QUOTE 1:200

30

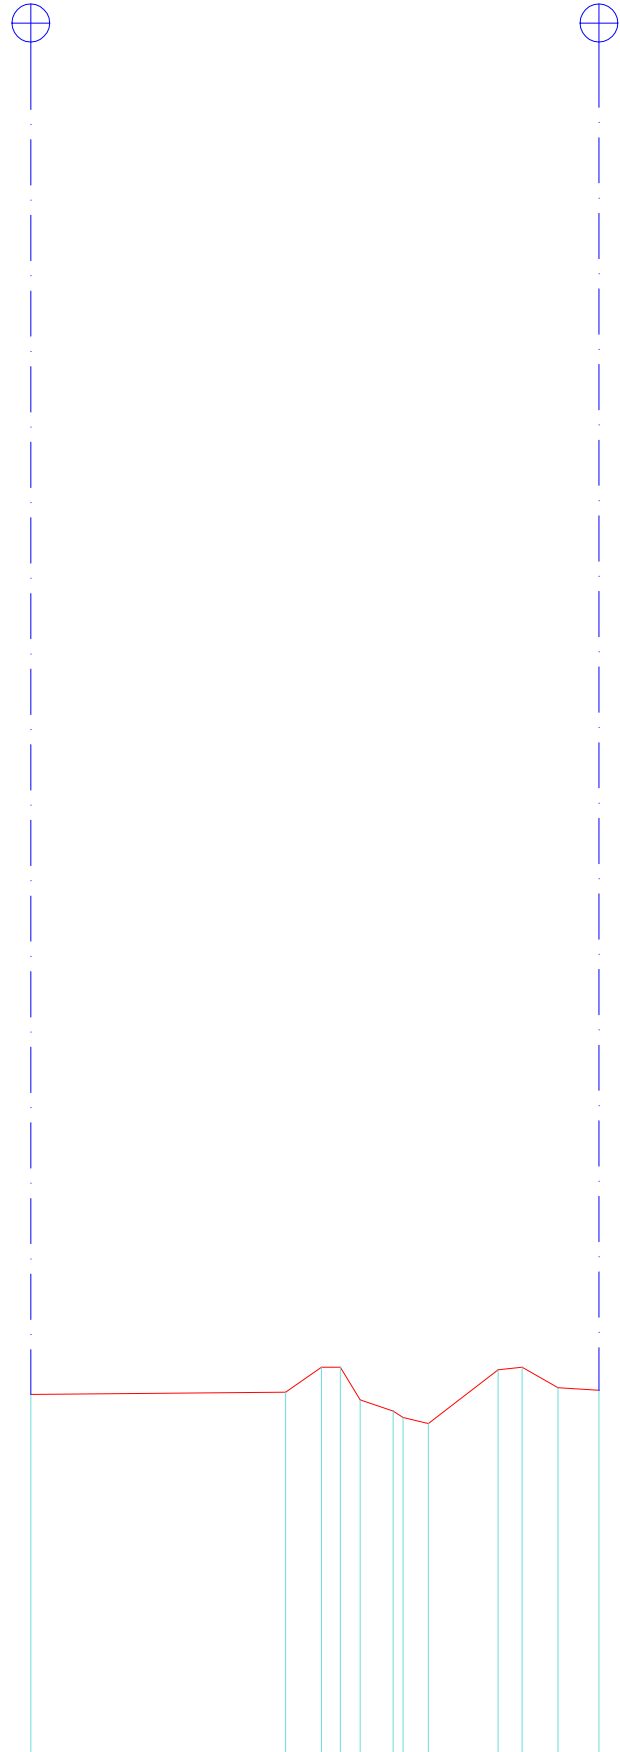

Picchetto	101	102	103	104	105	106	107	108	109	110	111	112
Quote	39.67	39.74	40.40	40.40	39.54	39.24	39.07	38.91	40.33	40.40	39.86	39.79
Distanze parziali		6.74	0.94	0.51	0.52	0.87	0.26	0.67	1.84	0.64	0.94	1.08
Distanze progressive	0.00	6.74	7.69	8.19	8.71	9.59	9.85	10.52	12.36	13.00	13.94	15.03